


NOTES:

1. PLEASE DESIGNATE WITH A CIRCLE THE APPROPRIATE HOISTWAY OPENINGS PER FLOOR.
2. IF 8'0" MIN. OVERHEAD CLEARANCE CANNOT BE OBTAINED, CONTACT NATIONAL WHEEL-O-VATOR FOR FURTHER INFORMATION.
3. MAXIMUM LIFT HEIGHT WITHOUT VARIANCE FOR A18.1IS 14' AND B355-00 IS 23'.
4. PIT FLOOR TO BE DESIGNED FOR IMPACT LOAD @ PIT
 - 4300 LBS (750# CAPACITY)
 - 4700 LBS (950# CAPACITY)
 - STATIC LOAD @ PIT
 - 2700 LBS (750# CAPACITY)
 - 2900 LBS (950# CAPACITY)

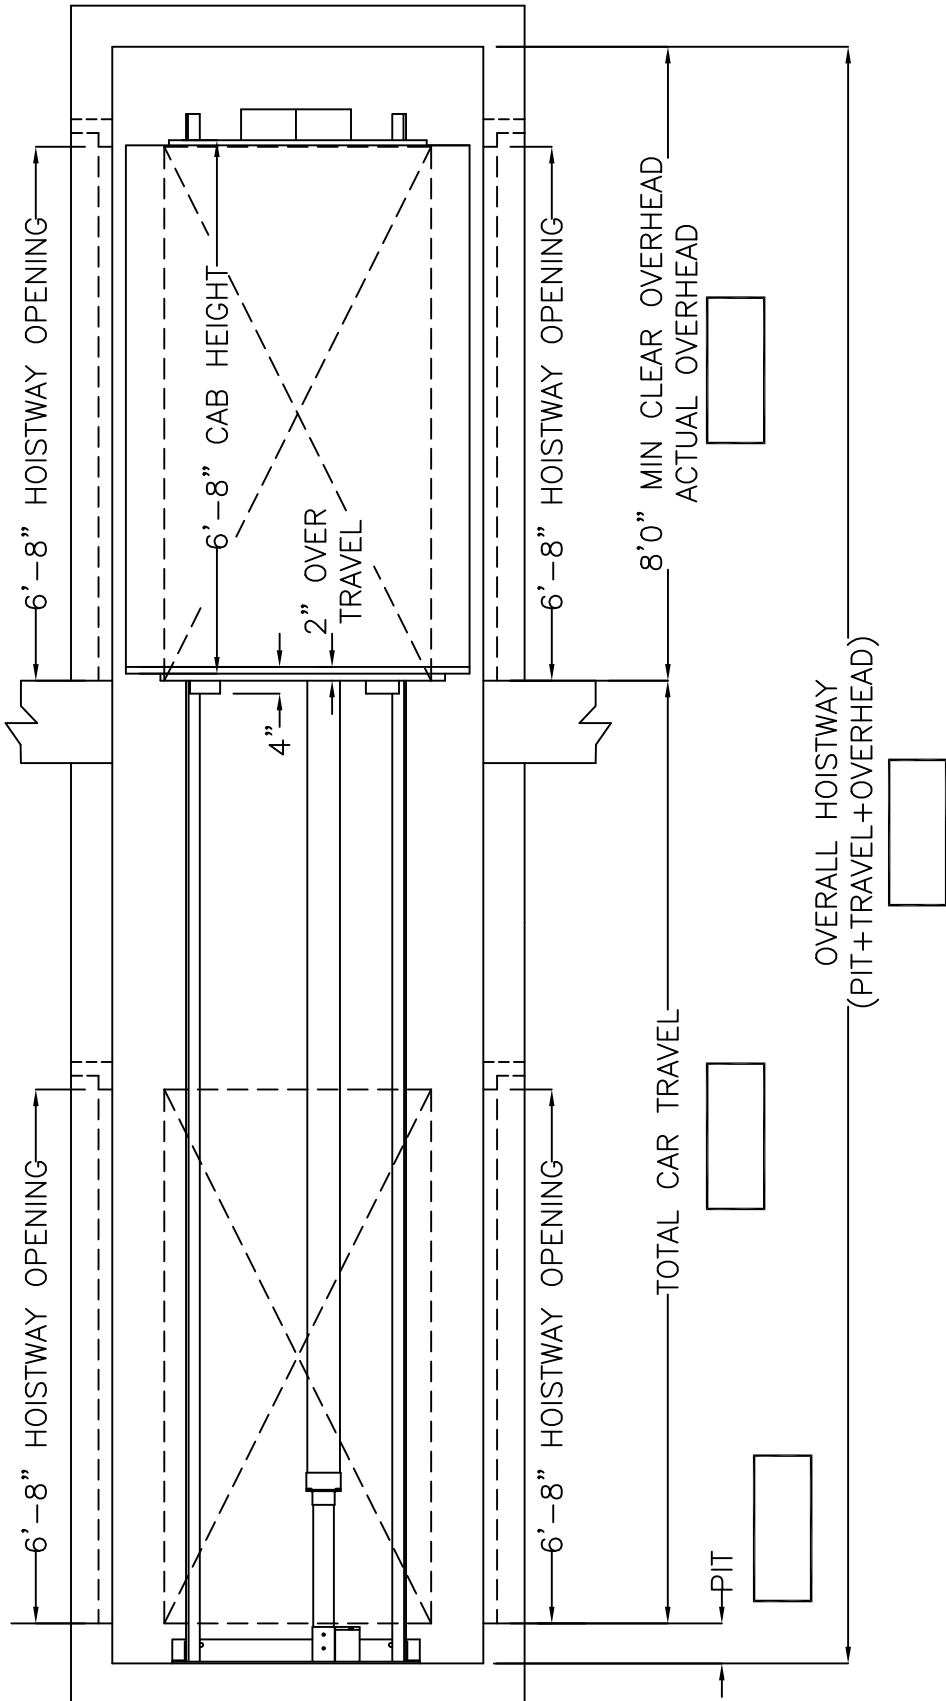

NATIONAL WHEEL-O-VATOR			
509 W. FRONT ST. ROANOKE, ILLINOIS 61561 800-551-9095			
2 STOP ELEVATION			
WOV 355			
SCALE:	DATE:	DRAWN BY:	DRAWING NUMBER:
NONE	10/8/07	MW	WV-2015
DEALER:			
JOB:			